



- LEGEND:
- ISOLATION VALVE
 - BYPASS VALVE
 - PRESSURE GAUGE & SAMPLE POINT
 - OPEN DRAIN
 - VACUUM BREAKER
 - RAW WATER LINES
 - FILTERED WATER LINES
 - WATER TO OPEN DRAIN

STAGER
CONTROLLER

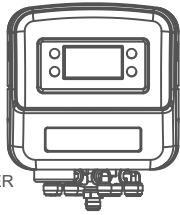

DMG Series Quadplex Model	0-3 PPM				3-8 PPM				8-15 PPM				Max Flow To Drain	Pipe Size		Media	Mineral Tank		Installation			Shipping Weight	Operating Weight			
	Max System Flow Rate													in	in		CF	in	in	in	in			in	in	in
	USGPM	USGPM	USGPM	USGPM	USGPM	USGPM	USGPM	USGPM	USGPM	USGPM	USGPM	USGPM														
DMG 30-2"	100.0	60.0	40.0	50	60.0	40.0	30	40	40.0	30	20	30	50	2"	2"	12.5	30	72	104	45	144	8,000	14,400			
	6.3	3.8	2.5	3.15	3.8	2.5	1.7	2.2	2.5	1.7	1.1	1.5	50	50	50	0.35	762	1,829	2,642	1,143	3,658	3,630	6,534			
DMG 36-2"	140.0	84.0	56.0	70.0	84.0	56.0	42	56	56.0	42	28	37	70	2"	2"	17.6	36	72	105	51	168	10,400	18,400			
	8.8	5.3	3.5	4.4	5.3	3.5	2.2	2.9	3.5	2.2	1.4	1.8	50	50	50	0.50	914	1,829	2,667	1,295	4,267	4,719	8,348			
DMG 42-3"	192.0	116.0	76.0	95.0	116.0	76.0	50	68	76.0	50	25	34	95	3"	3"	24.0	42	72	113	65	260	13,600	27,200			
	12.1	7.3	4.8	6.0	7.3	4.8	2.5	3.4	4.8	3.2	1.9	2.6	75	75	75	0.68	1,067	1,829	2,870	1,651	6,604	6,171	12,341			
DMG 48-3"	252.0	152.0	100.0	125.0	152.0	100.0	63	84	100.0	75	38	50	125	3"	3"	31.0	48	72	115	71	284	17,600	34,800			
	15.9	9.6	6.3	7.9	9.6	6.3	3.2	4.2	6.3	4.2	2.5	3.3	75	75	75	0.88	1,219	1,829	2,921	1,803	7,214	7,985	15,789			
DMG 63-4"	432.0	260.0	168.0	215.0	260.0	168.0	104	138	168.0	126	63	84	215	3"	4"	54.0	63	86	118	86	344	31,600	54,400			
	27.2	16.4	10.6	13.5	16.4	10.6	4.2	5.6	10.6	7.0	3.2	4.2	75	100	100	1.53	1,600	2,184	2,997	2,184	8,738	14,338	24,682			

System has basic chemical pump for continuous feed. For varying flowrates flow pace chemical feed is required (optional)

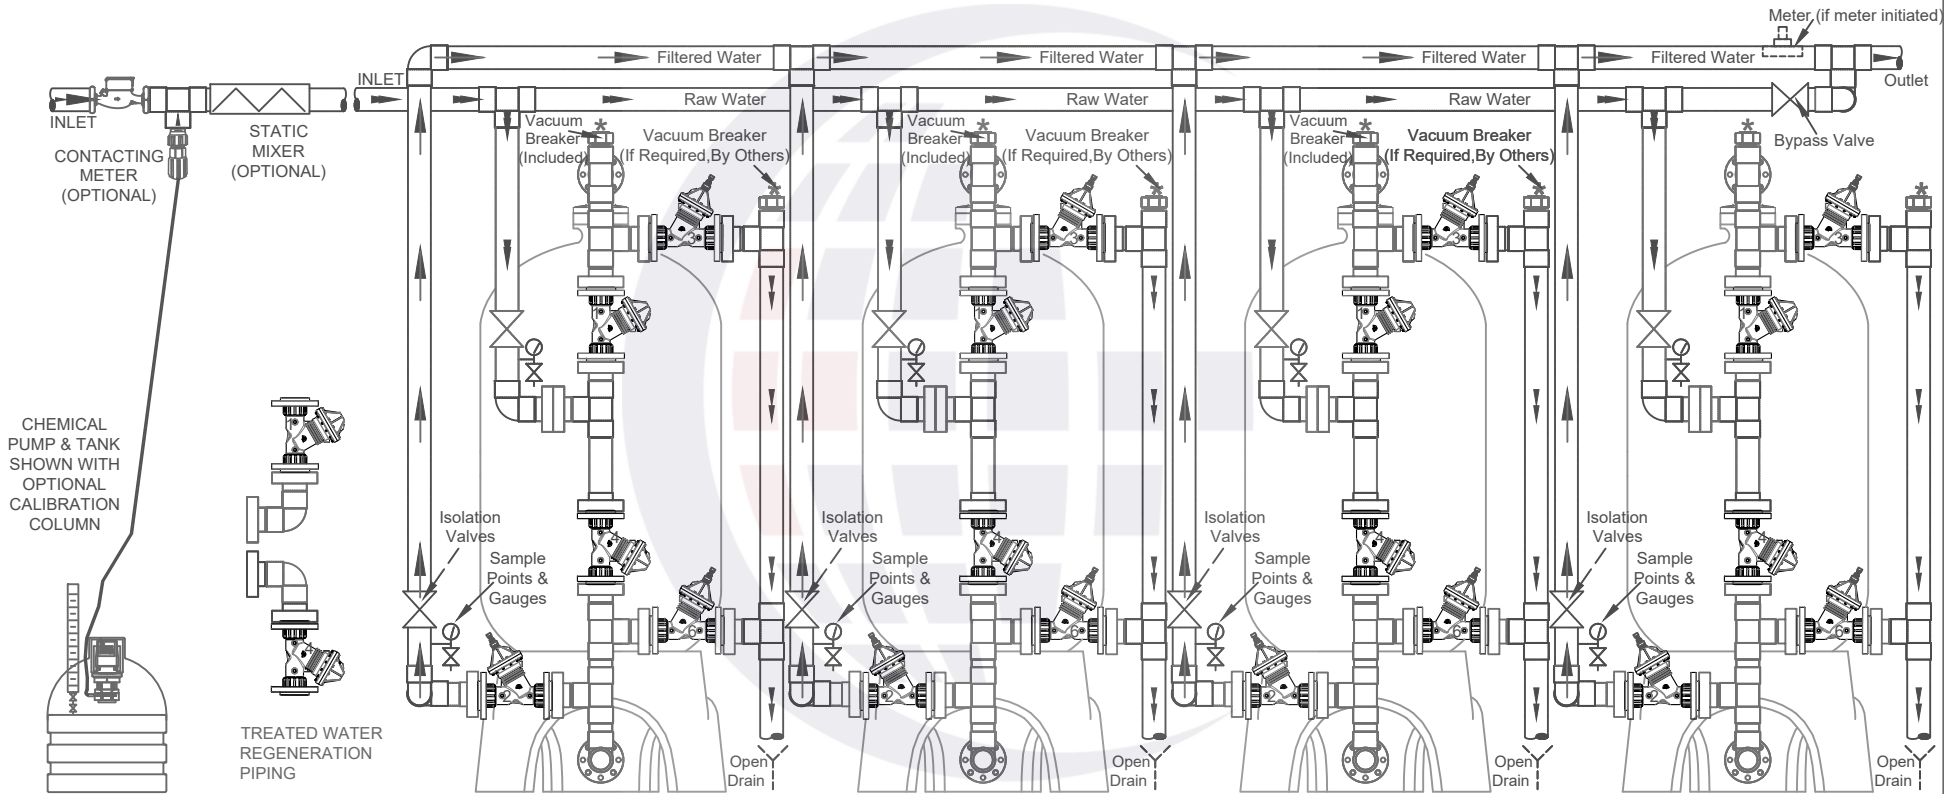

RAW WATER REGENERATION PIPING SHOWN

NOTES:

- MAXIMUM RECOMMENDED SYSTEM PRESSURE IS 100 PSIG (690 kPa).
- MAXIMUM RECOMMENDED SYSTEM TEMPERATURE IS 90° F (32°C).
- TANKS, AND MEDIA ARE NSF APPROVED. TRIPOD TANKS TO BE SECURELY ATTACHED TO THE FLOOR.
- ALL PIPING, FITTINGS, INTERCONNECTING PIPING, ISOLATION & SAMPLE VALVES AND GAUGES SHOWN BY BROKEN LINES ARE BY OTHERS
- SUPPLIED MANIFOLD IS SCH 80 PVC AND IS SUPPLIED WITH ONE VACUUM BREAKER. RECOMMENDED AIR RELEASE VALVE IS BY OTHERS. SYSTEM CAN BE PIPED AS RAW WATER OR TREATED WATER REGENERATION.
- ALL PIPING MUST BE PROPERLY SUPPORTED AND BRACE TO HANDLE THE THRUST OF THE CHANGE OF WATER FLOW (BY OTHERS)
- GLASS FIBER REINFORCED THERMOPLASTIC DIAPHRAGM VALVES ARE SEQUENCED BY AN ELECTRONIC MULTIPORT STAGER. ELECTRICAL POWER REQUIRED - 120 VOLT, 1 PHASE, 60 Hz. MULTI-TANK SYSTEMS ARE SERIES REGENERATION.

- SYSTEM MUST BE INSTALLED TO COMPLY WITH ALL FEDERAL, STATE, PROVINCIAL AND LOCAL CODES.
- FLOOR DRAINS MUST BE SIZED TO CARRY THE MAXIMUM LISTED FLOW TO DRAIN.
- REFER TO THE INSTALLATION AND OPERATION MANUAL FOR FURTHER DETAILS.
- MEDIA BED CONSISTS OF, NSF APPROVED MEDIA CONSISTS OF (FROM TOP TO BOTTOM) ANTHRACITE, MANGANESE GREENSAND ON A GRADED SUPPORT BED
- SYSTEM IS SUPPLIED WITH A GRADUATED CHEMICAL TANK AND STANDARD CONTINUOUS FEED CHEMICAL PUMP, (NOT SHOWN). IF THE SYSTEM HAS VARYING FLOWRATES, AN OPTIONAL FLOW PACED CHEM FEED SYSTEM MUST BE USED.

DMG SERIES MANGANESE GREENSAND
QUADRAPLEX FILTER SYSTEM

THIS DOCUMENT CONTAINS INFORMATION WHICH IS PROPRIETARY TO CANATURE WATERGROUP. THE REPRODUCTION, TRANSFER, OR OTHER EXPLOITATION OF ANY INFORMATION CONTAINED HEREIN IS NOT PERMITTED WITHOUT PRIOR WRITTEN APPROVAL OF CANATURE WATERGROUP. THE MANUFACTURER RESERVES THE RIGHT TO MAKE PRODUCT REVISIONS, WHICH MAY DEVIATE FROM THE SPECIFICATIONS AND DESCRIPTIONS STATED HEREIN WITHOUT OBLIGATION TO CHANGE PREVIOUSLY MANUFACTURED PRODUCTS OR TO NOTE THE CHANGE.



Project _____ Date 6/30/17 Rev _____
Dwg # DMG 04 0