


FLOW RATE IS PER TANK

Model Triplex	Capacity		Resin		Salt Usage		Critical Flow	3" Max Flow			Dimensions		Installation			Shipping Weight					
	@ 6 lbs/ft ³	@ 10 lbs/ft ³	ft ³	m ³	@ 6 lbs/ft ³	@ 10 lbs/ft ³		@ 15 PSI	@ 25 PSI	To Drain	Mineral Tank	Brine Tank	Height	Depth	width						
			lbs	kg	lbs	kg		USGPM	USGPM	USGPM	in	in	in	in	in		in				
FHF 360-3C"	308,000	324,000	14	0.34	84	38.11	140	63.52	60	3.79	156	9.84	215	13.56	25	30 x 72	33 x 53	105	65	231	3,810
																762 x 1829	840 x 1335	2,667	1,651	5,867	1,731
FHF 390-3C"	286,000	351,000	13	0.37	78	35.39	130	58.98	65	4.1	152	9.59	210	13.25	25	30 x 72	38 x 55	105	65	246	4,017
																762 x 1829	965 x 1397	2,667	1,651	6,248	1,551
FHF 450-3C"	330,000	405,000	15	0.42	90	40.83	150	68.06	75	4.73	142	8.96	200	12.62	25	30 x 72	38 x 55	105	65	246	4,335
																762 x 1829	965 x 1397	2,667	1,651	6,248	1,971
FHF 570-3C"	418,000	513,000	19	0.54	114	51.72	190	86.21	95	5.99	180	11.36	247	15.58	35	36 x 72	36 x 48	105	71	258	5,181
																915 x 1829	914 x 1220	2,667	1,803	6,553	2,355
FHF 600-3C"	440,000	540,000	20	0.57	120	54.45	200	90.74	100	6.31	177	11.17	245	15.46	35	36 x 72	42 x 48	105	71	276	5,412
																915 x 1829	1067 x 1219	2,667	1,803	7,010	2,460

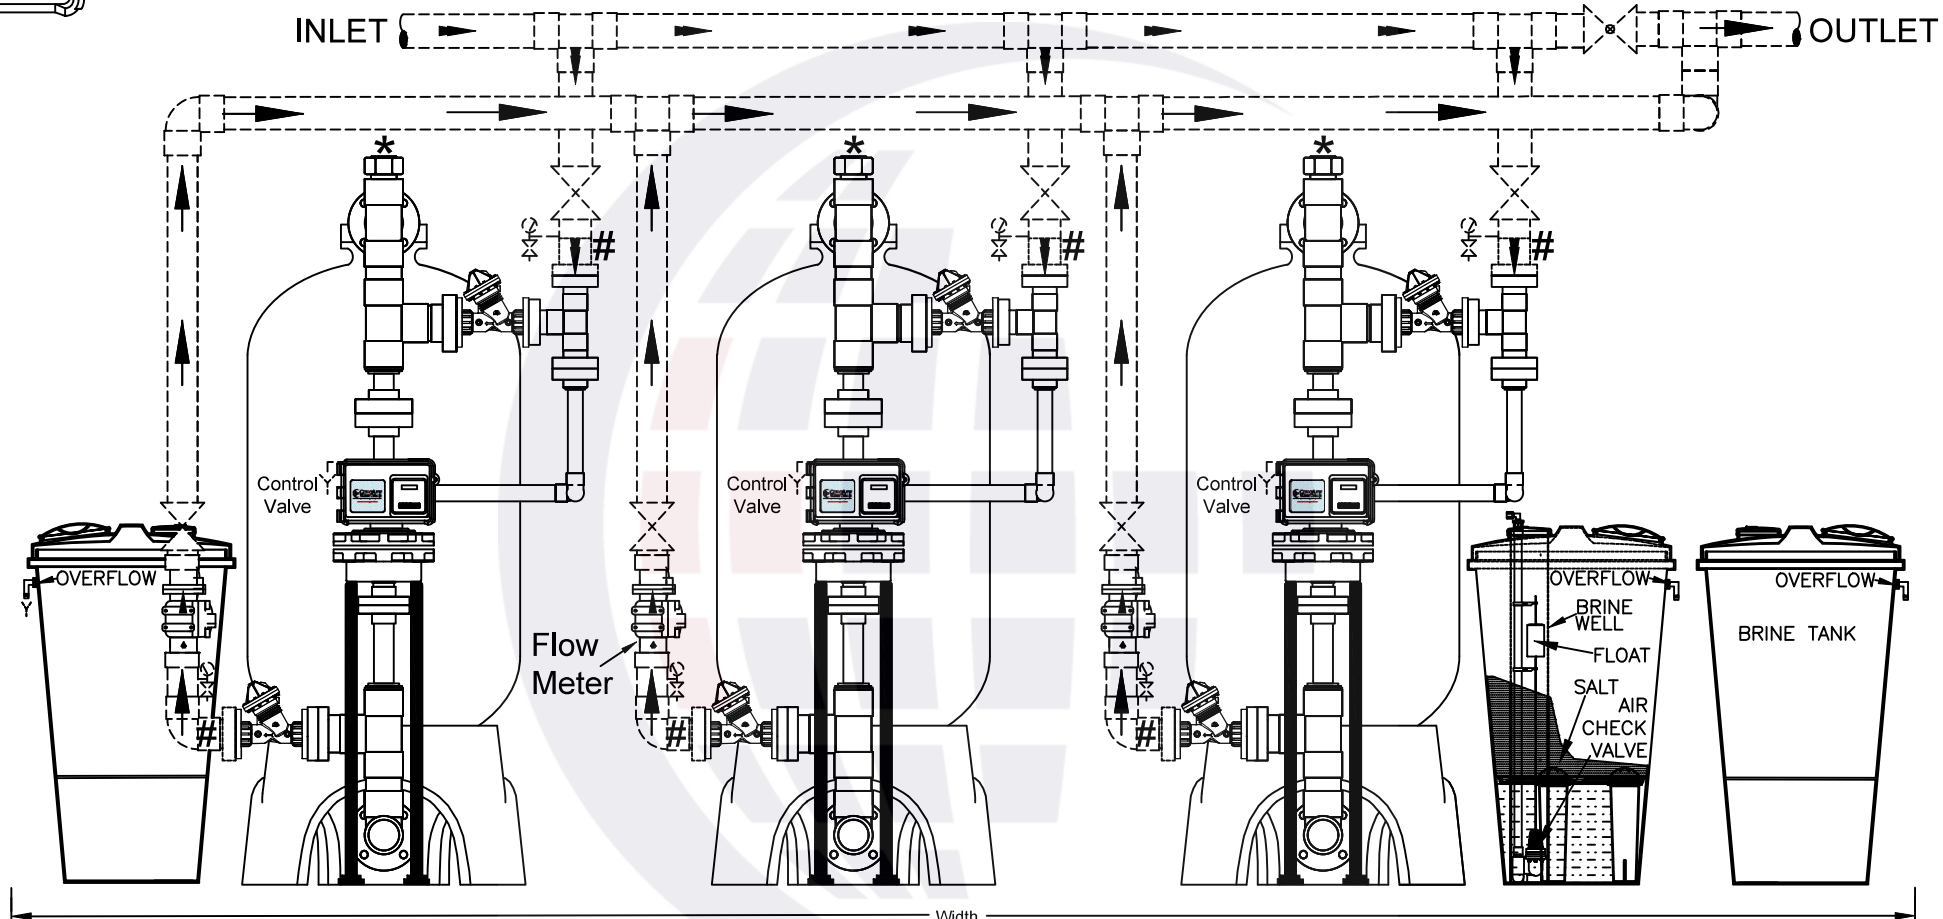

Model FHF 450-3C T8000

NOTES:

- SOFTENER IS EQUIPPED WITH A 115 VOLT, ELECTRONIC SIDE MOUNTED REGENERATION CONTROL VALVE WITH 3" SERVICE INLET AND OUTLET THERMOPLASTIC DIAPHRAGM VALVES.
- SOFTENER MANIFOLD SUPPLIED (MINERAL TANK TO THE DIAPHRAGM VALVES) IS SCH 80 PVC.
- FIBERGLASS MINERAL TANKS AND MEDIA ARE NSF APPROVED
- FIBERGLASS MINERAL TANKS ONLY ARE RATED FOR MAX PRESSURE 150 PSI(1034 KPa)
- DUE TO SLIGHT EXPANSION AND CONTRACTION OF MINERAL TANK, PIPING MUST BE DESIGNED TO ALLOW SOME MOVEMENT. AS WELL AS BE PROTECTED FROM VACUUM. FLEX CONNECTORS(#) AND A VACUUM BREAKER (*) MAY BE REQUIRED. ***FAILURE TO INSTALL EITHER OF THEM OR IMPROPERLY INSTALL THEM MAY VOID THE TANK WARRANTY. COMPLETE UNIT WARRANTY DETAILS ON DOCUMENT #80150800 AVAILABLE ON THE WEB SITE.
- MAXIMUM RECOMMENDED OPERATING LIMITS ARE 100 PS (690 kpa) AND TEMPERATURE 90° F (32°C).
- ALL EXTERNAL AND INTERCONNECTING PIPING, FITTINGS, ISOLATION / BYPASS VALVES, PRESSURE GAUGES, SAMPLE POINTS, FLANGES & UNIONS ETC SHOWN BY BROKEN LINES ARE SUPPLIED BY OTHERS
- SOFTENER UNITS FHF 570 AND LARGER REQUIRE 1" PVC BRINE LINE PIPING NOT SUPPLIED. (BY OTHERS)
- SYSTEM MUST BE INSTALLED TO COMPLY WITH ALL FEDERAL, STATE, PROVINCIAL, AND LOCAL CODES.
- ALL PIPING MUST BE PROPERLY SUPPORTED AND BRACED TO HANDLE THE THRUST OF THE CHANGE OF WATER FLOW (BY OTHERS)..
- FLOOR DRAINS MUST BE SIZED TO CARRY THE MAX. LISTED FLOW TO DRAIN.
- DIMENSIONS SHOWN ARE THE ***MINIMUM*** REQUIRED. THIS INCLUDES ONLY 6"(153 mm) IN FRONT OF THE SYSTEM AND BETWEEN MINERAL TANKS. THIS ALSO INCLUDES ONLY 3" (76 mm) AROUND THE BRINE TANKS. MORE SPACE IS RECOMMENDED FOR EASY MAINTENANCE. **FOR PIPING CLARITY, EXTRA DISTANCE SHOWN BETWEEN MINERAL TANKS**
- REFER TO THE INSTALLATION AND OPERATION MANUAL FOR FURTHER DETAILS.

- SYSTEM HAS NO RAW WATER BYPASS DURING REGENERATION AS STANDARD.
- MULTI TANK SOFTENER, IMMEDIATE METER INITIATED.
- DEMAND RECALL SYSTEM. ONE UNIT ALWAYS ON LINE. OTHER UNIT(S) ARE BROUGHT ON LINE BASED ON TOTAL SYSTEM FLOW RATE. UNITS
- SYSTEM INTERLOCKED TO ONLY ALLOW ONE UNIT TO REGENERATE AT A TIME

LEGEND:

- ⊗ ISOLATION VALVE
- ⊗ BYPASS VALVE
- ⊙ PRESSURE GAUGE & SAMPLE POINT
- ↓ OPEN DRAIN
- * VACUUM BREAKER
- RAW WATER LINES
- FILTERED WATER LINES
- WATER TO OPEN DRAIN
- TREATED WATER LINES

**HIGH FLOW FHF SERIES SOFTENER
3-1.5 TRIPLEX DEMAND RECALL SYSTEM**

THIS DOCUMENT CONTAINS INFORMATION WHICH IS PROPRIETARY TO CANATURE WATERGROUP. THE REPRODUCTION, TRANSFER, OR OTHER EXPLOITATION OF ANY INFORMATION CONTAINED HEREIN IS NOT PERMITTED WITHOUT PRIOR WRITTEN APPROVAL OF CANATURE WATERGROUP. THE MANUFACTURER RESERVES THE RIGHT TO MAKE PRODUCT REVISIONS, WHICH MAY DEVIATE FROM THE SPECIFICATIONS AND DESCRIPTIONS STATED HEREIN WITHOUT OBLIGATION TO CHANGE PREVIOUSLY MANUFACTURED PRODUCTS OR TO NOTE THE CHANGE. NOT DRAWN TO THE SCALE UNLESS OTHERWISE SPECIFIED.

Project _____	Date 01/01/18	Rev _____
	Dwg # FHF 3-1.5 T	0

